


# ENDWALL FLASHING

COPING VERSION

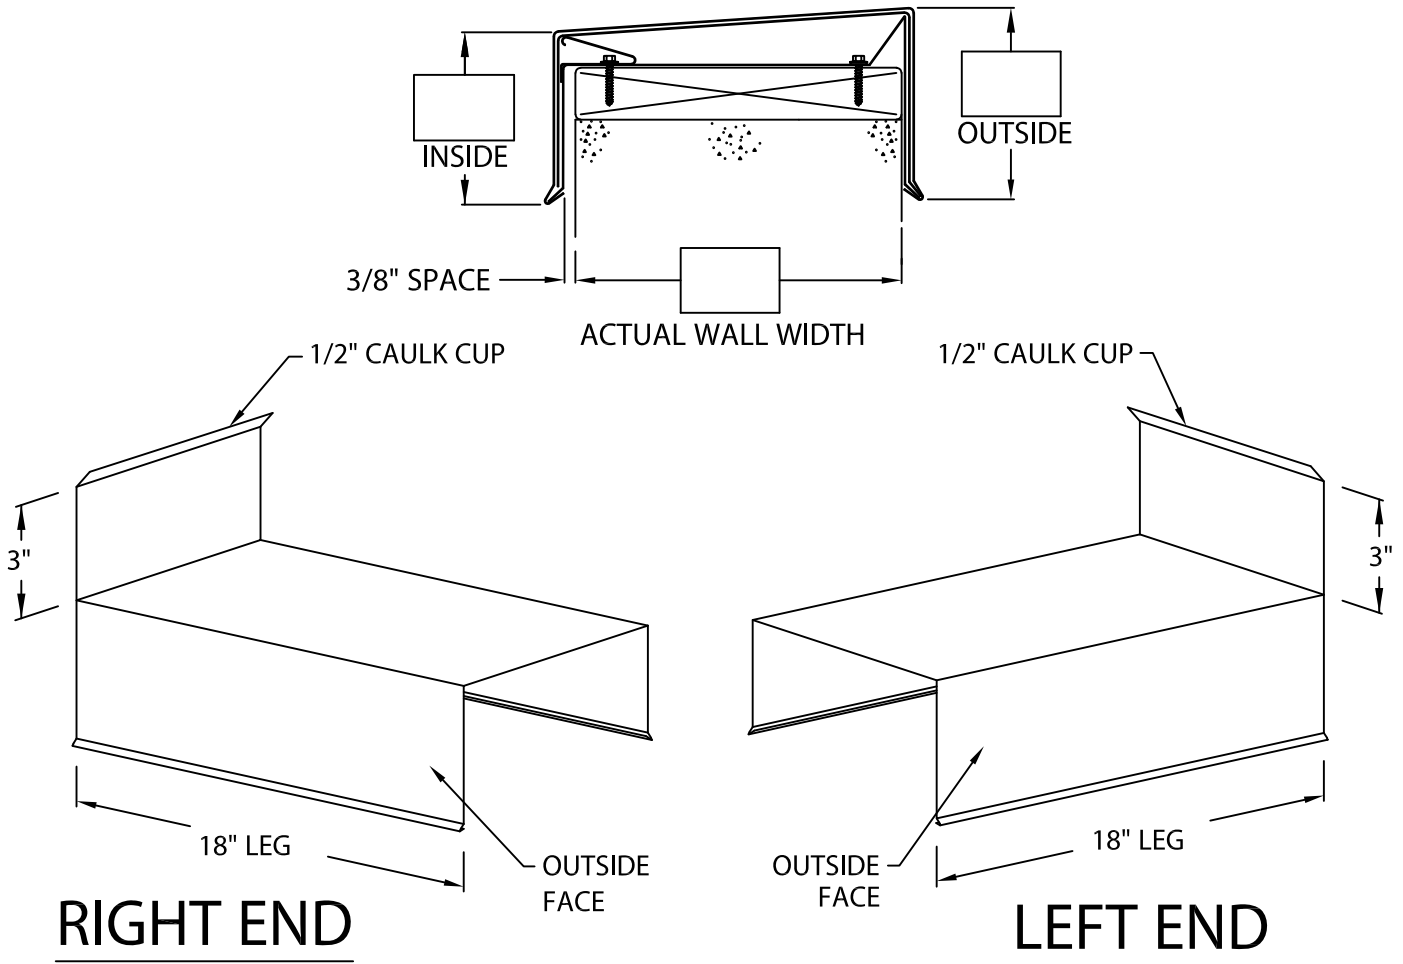

DIRECTION IS DETERMINED AS SEEN FROM ROOF SIDE

**MATERIAL:**

- 24 GA. GALVANIZED STEEL
  - 22 GA. GALVANIZED STEEL
  - .040" ALUMINUM
  - .050" ALUMINUM
  - .063" ALUMINUM
  - OTHER \_\_\_\_\_
- COLOR: \_\_\_\_\_
- FINISH: \_\_\_\_\_

**QUANTITIES:**

- RIGHT END FLASHING
- LEFT END FLASHING

AUTHORIZED SIGNATURE:

APPROVED BY: \_\_\_\_\_

DATE: \_\_\_\_\_

PROJECT:

ARCHITECT:

ROOFING CONTRACTOR:

REPRESENTATIVE/DISTRIBUTOR:

CUSTOMER SERVICE  
 PHONE: 800-588-2162  
 FAX: 800-373-9156  
 WWW.METALERA.COM/GENFLEX



DATE: 02/20/21

DRN BY: JJC

CKD BY: MM

SHT.# \_\_\_\_ OF \_\_\_\_

DWG# 22011-7298

D