


REFERENCE DETAIL:

TECHNI-FLO SYSTEM MITER

OUTSIDE EAVE TO EAVE VERSION

U.S. PATENT #7,721,489

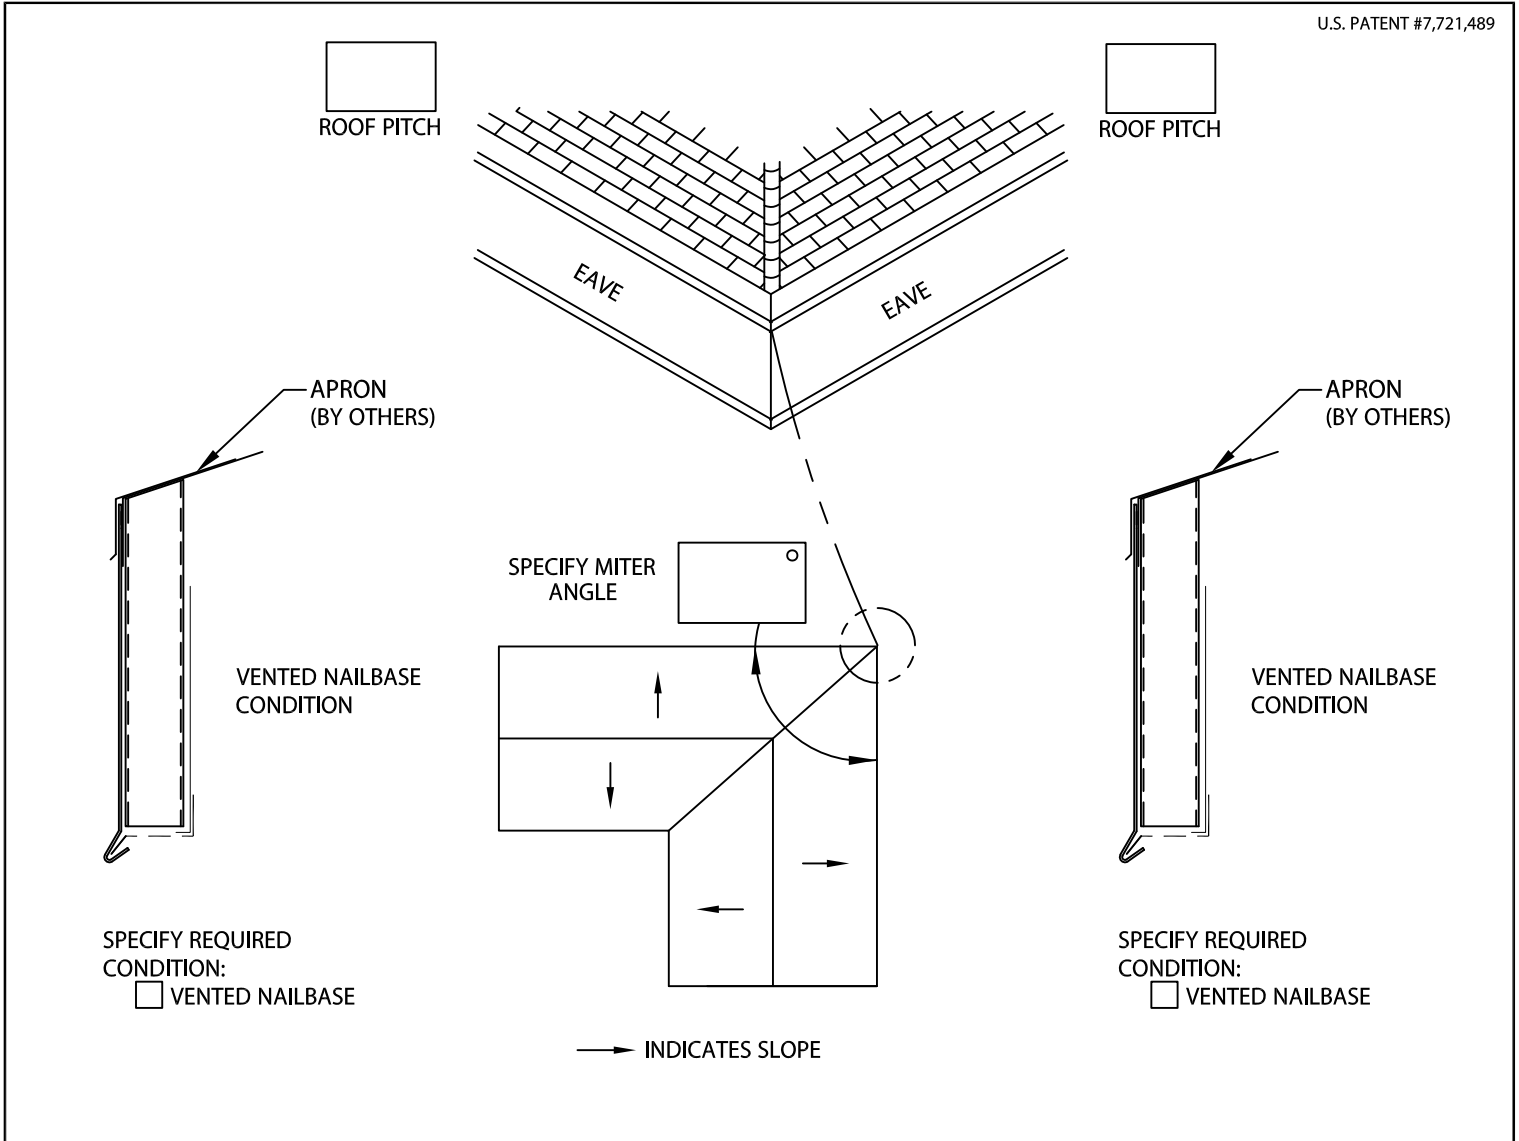

ATLAS ROOFING CAN NOT BE RESPONSIBLE FOR OIL CANNING THAT MAY OCCUR IN LIGHT GAUGE MATERIALS ON LARGE FASCIA HEIGHTS - CALL FOR RECOMMENDATIONS

Fabrication will proceed only after receipt of signed print approval.

Print Approval:

Architect and/or contractor shall verify all dimensions, sizes and quantities. All products to be installed in strict accordance with Atlas Roofing's printed instructions.

Approved by: _____

Date: _____

COVER:

- | | |
|---|---|
| <input type="checkbox"/> 24 GA. GALV. STEEL | <input type="checkbox"/> 22 GA. GALV. STEEL |
| <input type="checkbox"/> .040" ALUMINUM | <input type="checkbox"/> .050" ALUMINUM |
| <input type="checkbox"/> .063" ALUMINUM | <input type="checkbox"/> OTHER _____ |


COLOR: _____ FINISH: _____

PERFORATED CLOSURE:

- | | |
|--|---|
| <input type="checkbox"/> 24 GA. BONE WHITE | <input type="checkbox"/> 24 GA. DARK BRONZE |
| <input type="checkbox"/> 24 GA. SANDSTONE | <input type="checkbox"/> 24 GA. SLATE GRAY |

QUANTITIES:

_____ MITERS

PROJECT:	 Phone: 855-542-0918 Fax: 800-770-3934 atlasroofing.com	
ARCHITECT:		
CONTRACTOR:	DATE: 09/01/22	SHT.# ___ OF ___
REPRESENTATIVE:	DRN BY: MLM	DWG# 38018-10887
	CKD BY: MM	E