


ENDWALL FLASHING

COPING VERSION

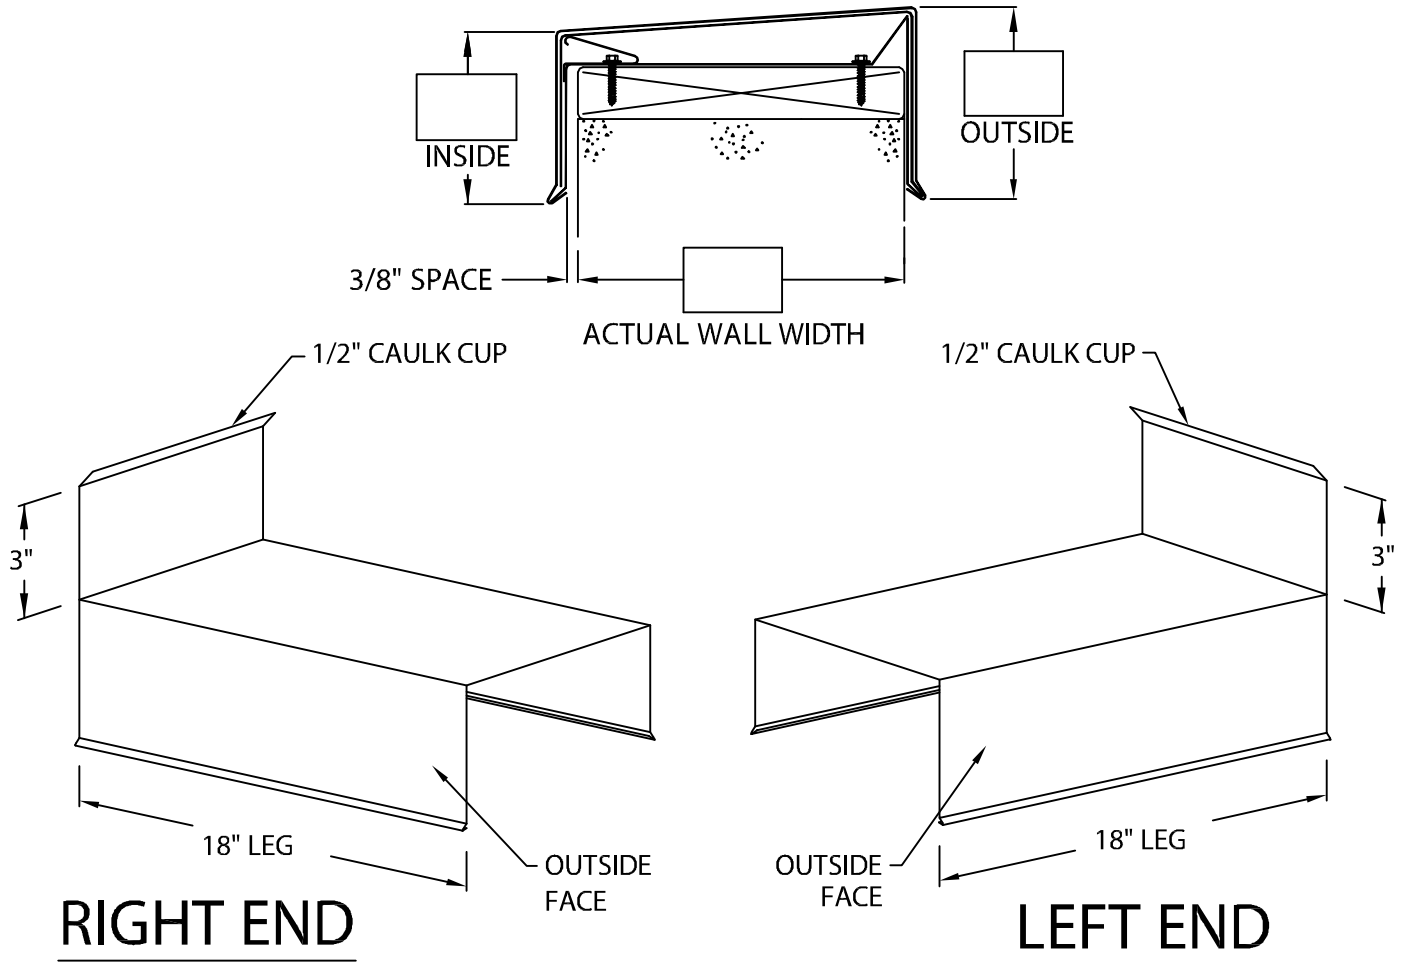

DIRECTION IS DETERMINED AS SEEN FROM ROOF SIDE

MATERIAL:

☐ 24 GA. GALVANIZED STEEL
☐ 22 GA. GALVANIZED STEEL
☐ .040" ALUMINUM
☐ .050" ALUMINUM
☐ .063" ALUMINUM
☐ OTHER _____

COLOR: _____

FINISH: _____

QUANTITIES:

☐ RIGHT END FLASHING
☐ LEFT END FLASHING

AUTHORIZED SIGNATURE:

APPROVED BY: _____

DATE: _____

PROJECT:

ARCHITECT:

ROOFING CONTRACTOR:

REPRESENTATIVE/DISTRIBUTOR:

CUSTOMER SERVICE
800-355-6416



DATE: 03/12/14

DRN BY: JJC

CKD BY: SAK

SHT.# _____ OF _____

DWG# 23011-19380

A